



First Floor Plan
 SCALE: 1/8" = 1'-0"

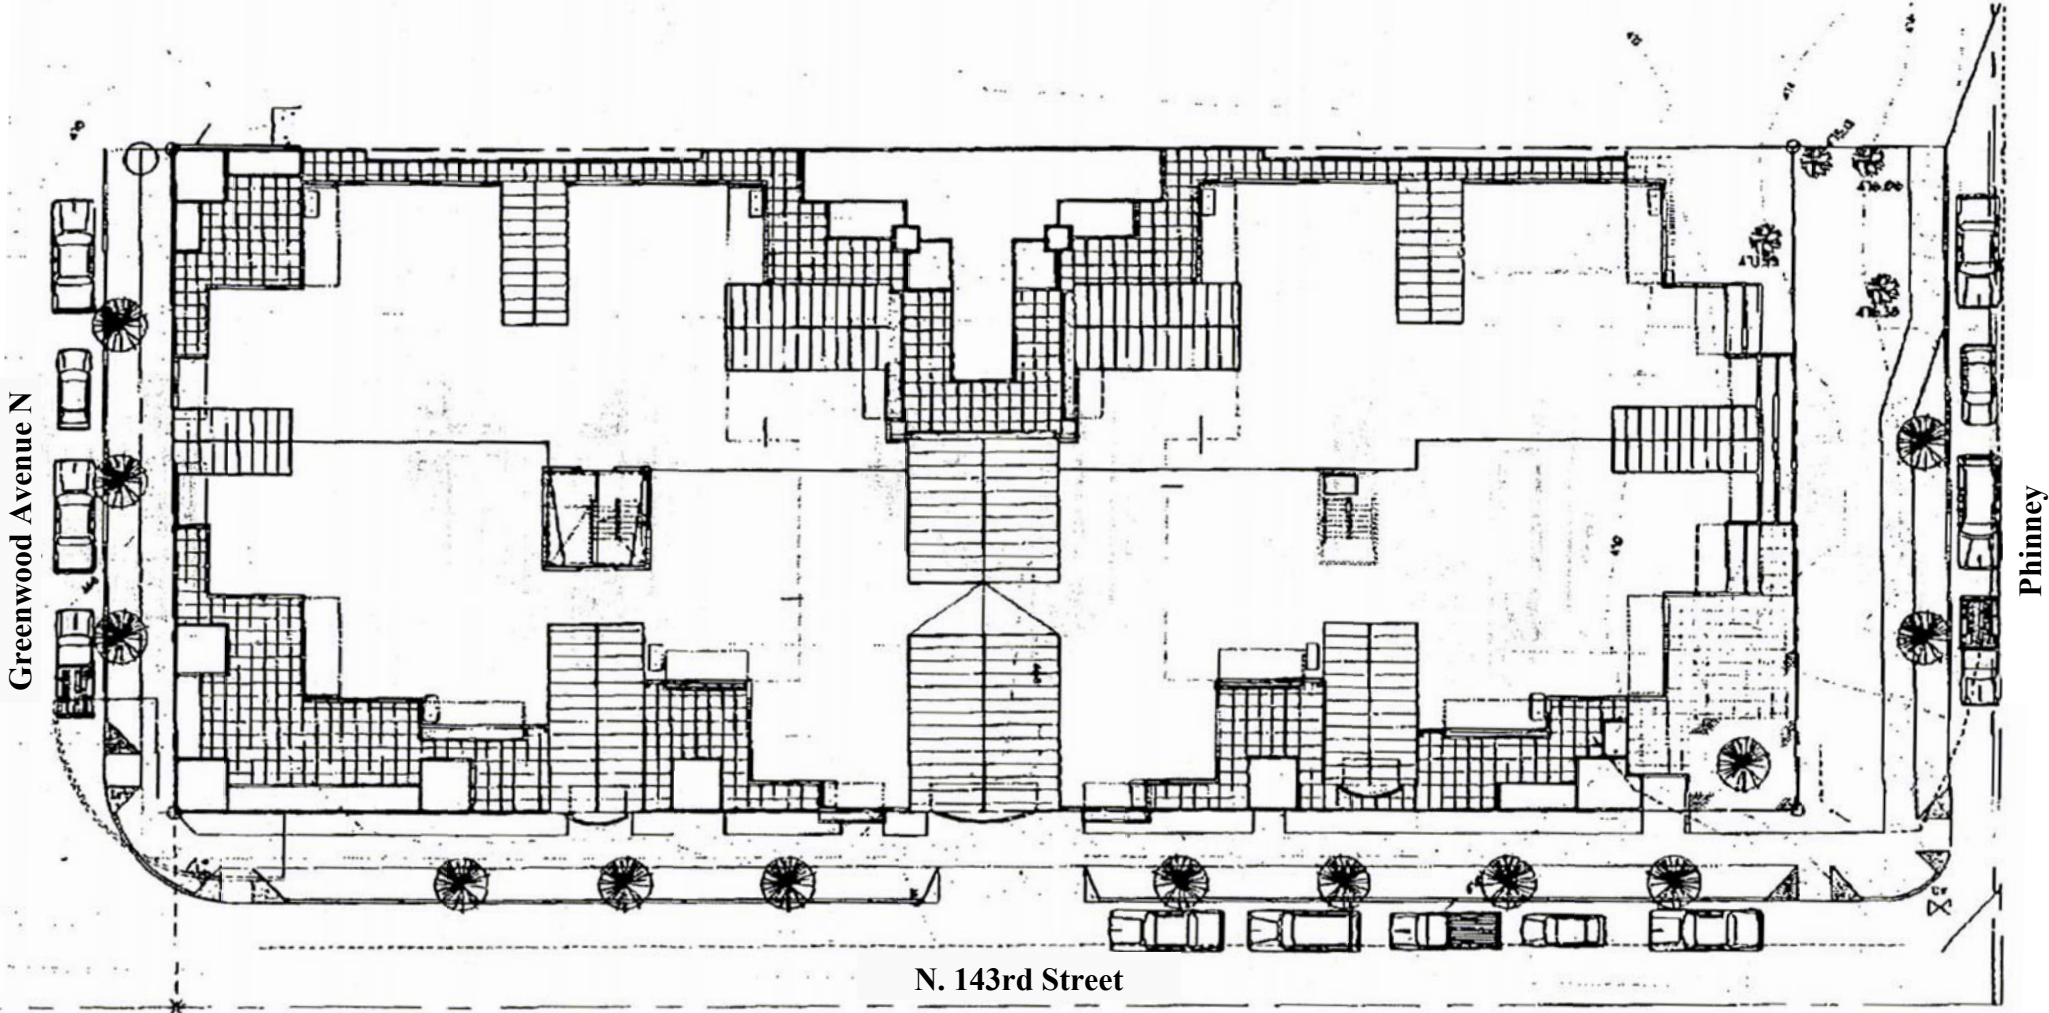

Greenwood Avenue N

Phinney

N. 143rd Street



On Street Parking Analysis

SCALE: 1"=30'-0"